



EWING NAUTICAL POLES

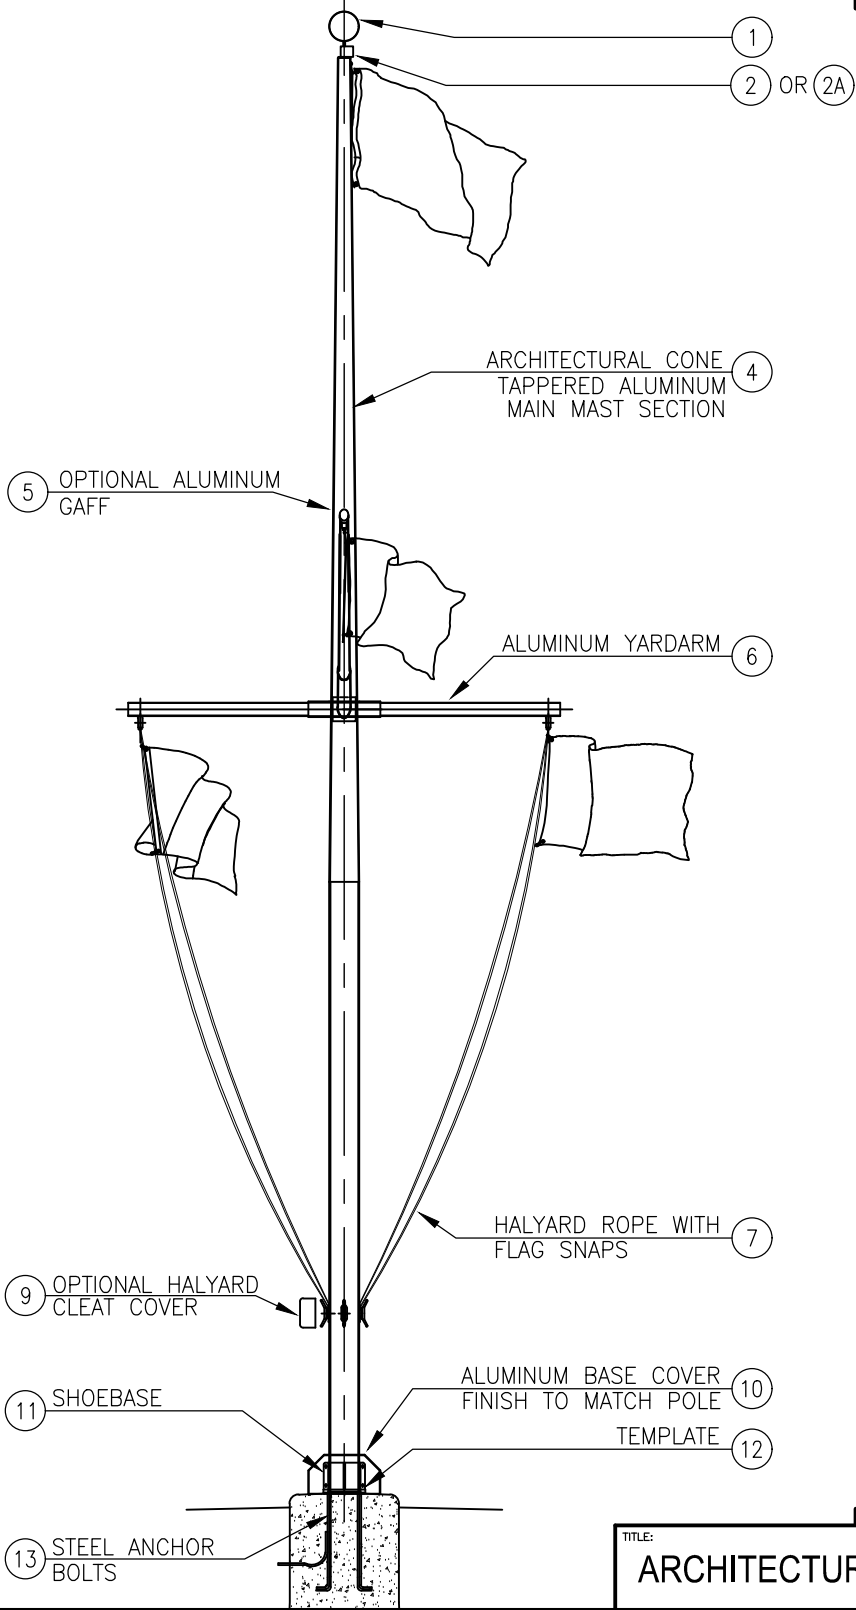

MODEL - NSCA-NAUTICAL FIXED 25' - 40' (CONE TAPERED ALUMINUM)						
BASE		TYPE 'B-5' FIXED				
HALYARD SYSTEM - EXTERNAL						
MATERIAL LIST						
NO	DESCRIPTION		MATL	QTY		
1	BALL		ALUM	1		
2	FIXED PULLEY		ALUM			
2A	REVOLVING TRUCK		ALUM	1		
3	FLAG SNAP					
4	MAIN MAST		ALUM	1		
5	OPTIONAL GAFF		ALUM			
6	YARDARM		ALUM			
7	HALYARD		POLY			
8	HALYARD CLEAT		ALUM			
9	OPTIONAL CLEAT COVER BOX		ALUM			
10	BASE COVER		ALUM	1		
11	SHOEBASE		STEEL	1		
12	TEMPLATE		WOOD	1		
13	ANCHOR BOLTS		STEEL	4		
14	LIGHTNING CABLE		STEEL	1		
POLE FINISH						
	SATIN BRUSHED					
	CLEAR ANODIZED					
	CLEAR ANODIZED POWDER COAT					
	STANDARD BRONZE					
	BLACK ANODIZED					
	POWDER COAT FINISH					
DIMENSIONS						
MODEL		POLE			BASE	
		H	DB	DT	BCD	BOLTS
	NSCA-25	25'-0"	5"	3"	7.88"ø	3/4"ø
	NSCA-30	30'-0"	5"	3"	7.88"ø	3/4"ø
	NSCA-35	35'-0"	6"	3.5"	9.25"ø	1"ø
	NSCA-40	40'-0"	7"	4"	10.40"ø	1"ø

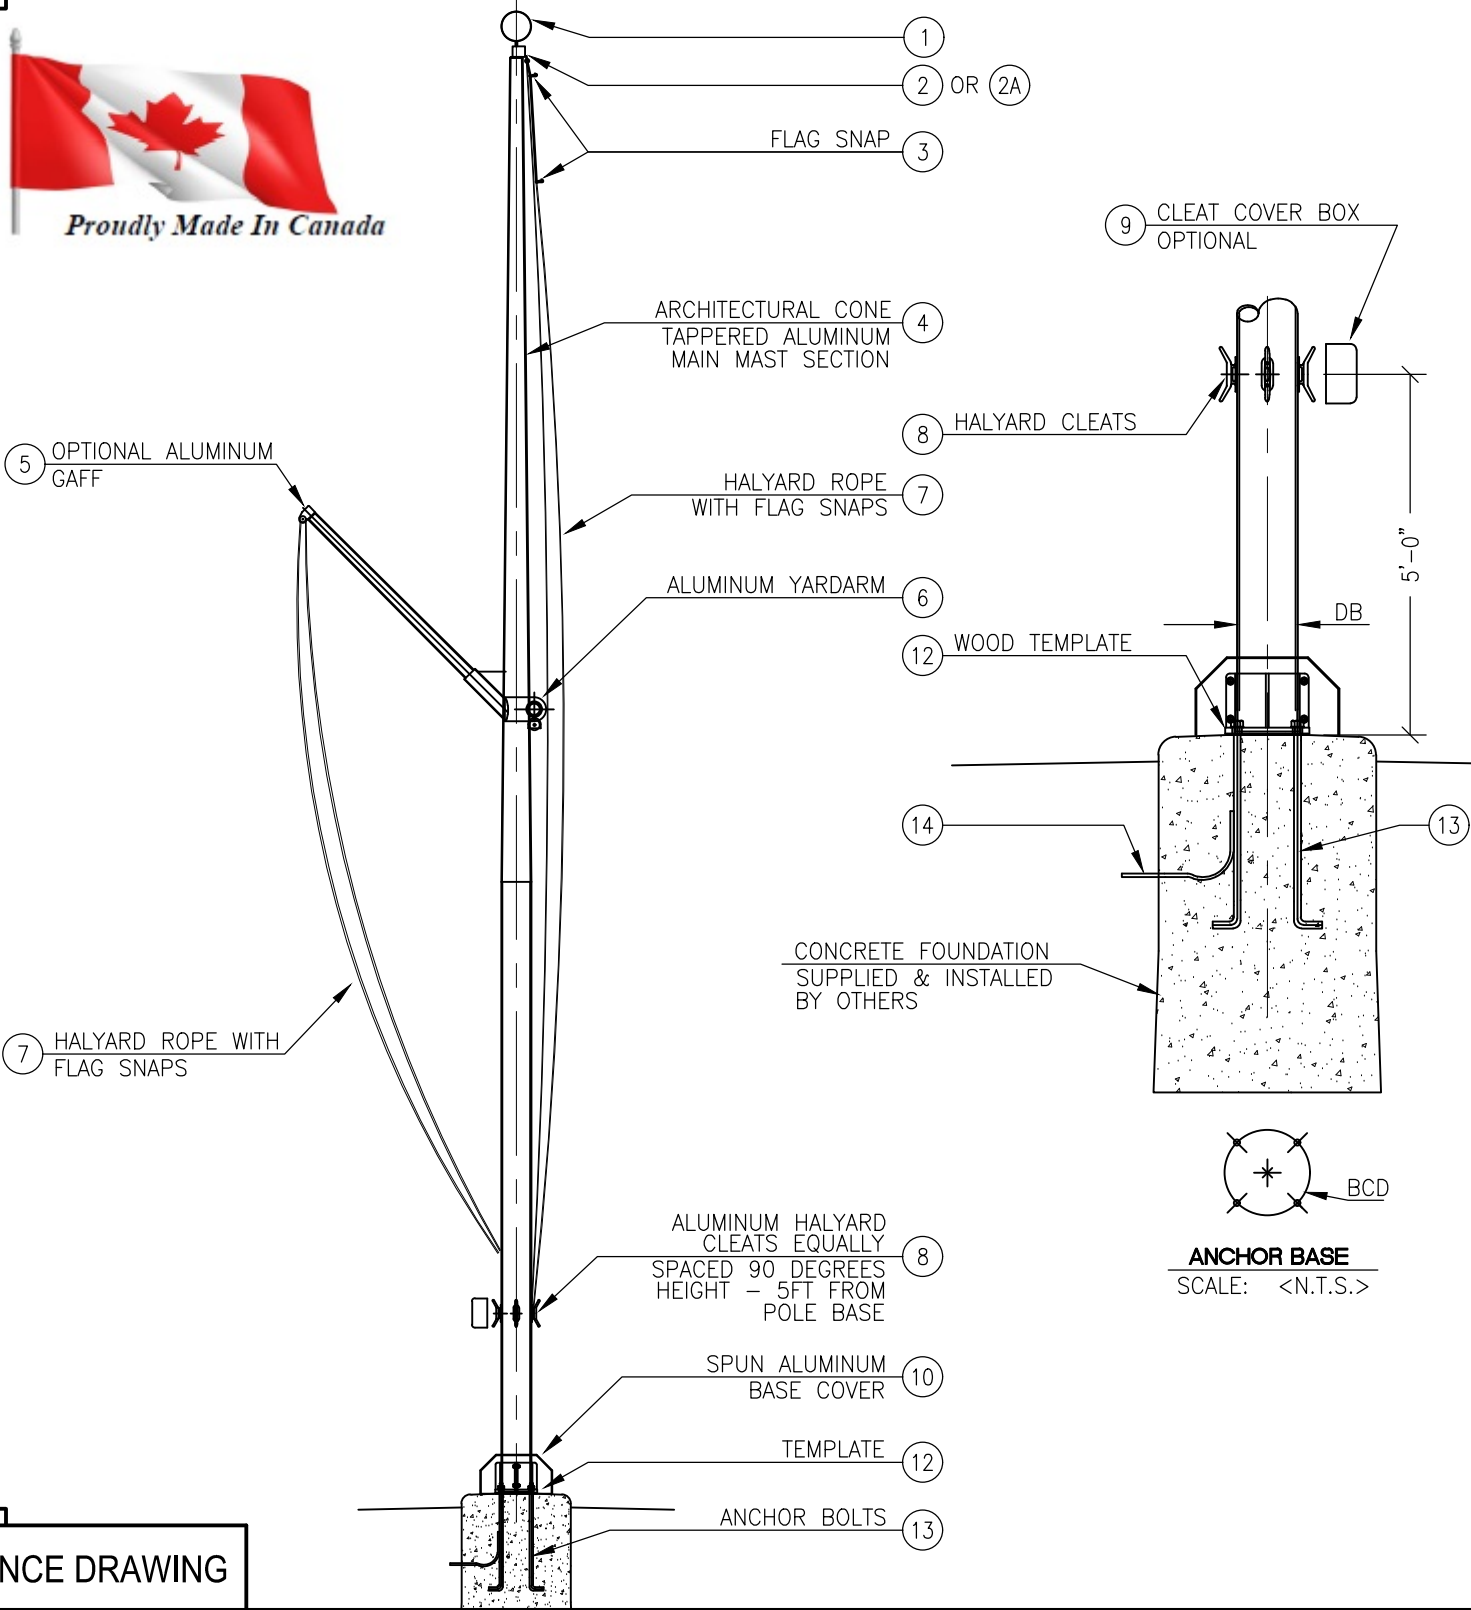

TITLE: ARCHITECTURAL TAPERED POLES, DIMENSIONAL REFERENCE DRAWING

NOTES:

1 ALUMINUM TUBE ALLOY 6063-T6.

2 POLE FINISH - SATIN BRUSH UNLESS NOTED OTHERWISE.

3 SHOEBASE AND ANCHOR BOLTS - HOT DIP GALVANIZED.

4 EWING IS NOT RESPONSIBLE FOR THE REINFORCED CONCRETE FOUNDATION. PLEASE CONSULT A CIVIL OR SOIL ENGINEER REGARDING LOCAL SOIL CONDITIONS PRIOR TO SPECIFYING OVERALL FOUNDATION MATERIALS AND DIMENSIONS.

5 THIS DRAWING AND SPECIFICATION IS THE PROPERTY OF THE EWING GROUP OF COMPANIES. INFORMATION WITHIN SHALL NOT BE DISTRIBUTED OR PUBLISHED WITHOUT PRIOR CONSENT.

CUSTOMER:			
PROJECT NAME:		NUMBER OF POLES	
SHIP TO ADDRESS:		DWG NO. FP-NSCA25-40-0	SCALE NTS
EWING WO#	CUSTOMER PO#	REVISION 0	DATE JAN 27, 2025

STAMP