
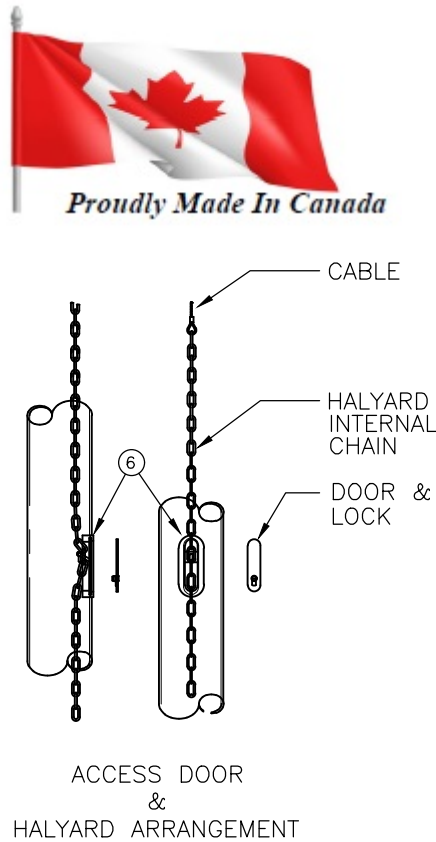


# EWING COMMERCIAL FLAGPOLES

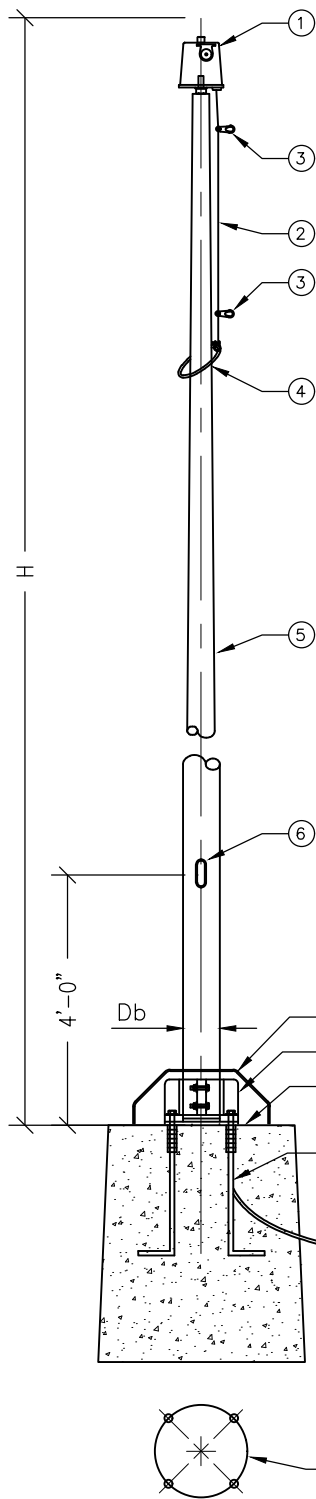

MODEL  
STAN (CONE TAPERED ALUMINUM)  
BASE  
TYPE "B-5" FIXED  
HALYARD  
ECONOLINE INTERNAL SYSTEM

## MATERIAL LIST

| NO | DESCRIPTION     | MAT'L | QTY |
|----|-----------------|-------|-----|
| 1  | CAP             | ALUM  | 1   |
| 2  | HALYARD LINE    |       | 1   |
| 3  | FLAG SNAP       | ST ST | 2   |
| 4  | WEIGHTED LOOP   | NYLON | 1   |
| 5  | TAPERED POLE    | ALUM  | 1   |
| 6  | ACCESS DOOR     | ST ST | 1   |
| 7  | BASE COVER      | ALUM  | 1   |
| 8  | FIXED BASE      | STEEL | 1   |
| 9  | TEMPLATE        | WOOD  | 1   |
| 10 | ANCHOR BOLTS    | STEEL | 4   |
| 11 | LIGHTNING CABLE | STEEL | 1   |

## POLE FINISH

|                          |                            |
|--------------------------|----------------------------|
| <input type="checkbox"/> | SATIN BRUSHED              |
| <input type="checkbox"/> | CLEAR ANODIZED             |
| <input type="checkbox"/> | CLEAR ANODIZED POWDER COAT |
| <input type="checkbox"/> | STANDARD BRONZE ANODIZED   |
| <input type="checkbox"/> | BLACK ANODIZED             |
| <input type="checkbox"/> | POWDER COAT                |

## DIMENSIONS

| MODEL  | POLE   |    |
|--------|--------|----|
|        | H      | Db |
| STA16N | 16'-0" | 4" |
| STA20N | 20'-0" | 4" |
| STA25N | 25'-0" | 4" |
| STA30N | 30'-0" | 4" |
| STA35N | 35'-0" | 5" |
| STA40N | 40'-0" | 6" |

## NOTES

1. ALUMINUM ALLOY 6063-T6.
2. EWING IS NOT RESPONSIBLE FOR THE REINFORCED CONCRETE FOUNDATION. CONSULT A CIVIL OR SOIL ENGINEER REGARDING LOCAL SOIL CONDITIONS PRIOR TO SPECIFYING OVERALL FOUNDATION DIMENSIONS.
3. ALTERATIONS OF ANY KIND TO FLAG POLE VOIDS ALL WARRANTIES.
4. THIS DRAWING IS THE PROPERTY OF EWING FLAGPOLE.

TITLE:

COMMERCIAL CONE TAPERED FLAG POLES – SCHEMATIC

CUSTOMER:

PROJECT NAME:

NUMBER OF POLES:

SHIP TO ADDRESS:

SKETCH NO:

REVISION:

STAN-CAP-16-40-0

0

EWING WO#:

CUSTOMER PO#:

DATE:

SCALE:

FEBRUARY 21, 2025

NTS

1 800-663-7653

EWING FLAGPOLE

www.ewinggroup.com